

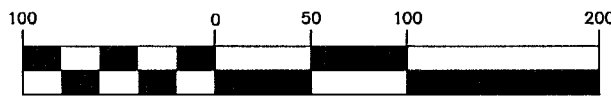


RICH COUNTY, UTAH

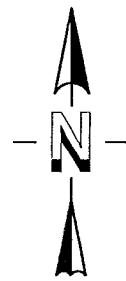

1 inch = 100 ft.

CURVE TABLE					
CURVE	LENGTH	RADIUS	DELTA	CHORD	BEARING
C1	104.88'	115.00'	52°15'08"	101.28'	S 62°52'26" E
C2	280.61'	310.00'	51°51'50"	271.13'	S 62°40'47" E
C3	168.86'	450.00'	21°30'00"	167.87'	S 88°15'00" W
C4	153.15'	650.00'	13°30'00"	152.80'	S 84°15'00" W
C5	127.55'	310.00'	23°34'31"	126.66'	S 49°26'55" E
C6	88.80'	310.00'	16°24'47"	88.50'	S 69°26'34" E
C7	59.31'	310.00'	10°57'45"	59.22'	S 83°07'50" E
C8	4.94'	310.00'	0°54'47"	4.94'	S 37°12'16" E
C9	94.39'	450.00'	12°01'03"	94.21'	N 87°00'32" W
C10	74.47'	450.00'	9°28'57"	74.39'	S 82°14'28" W
C11	28.36'	650.00'	2°29'59"	28.36'	N 78°44'59" E
C12	113.44'	650.00'	9°59'57"	113.29'	N 84°59'57" E
C13	11.36'	650.00'	1°00'04"	11.36'	S 89°30'02" E

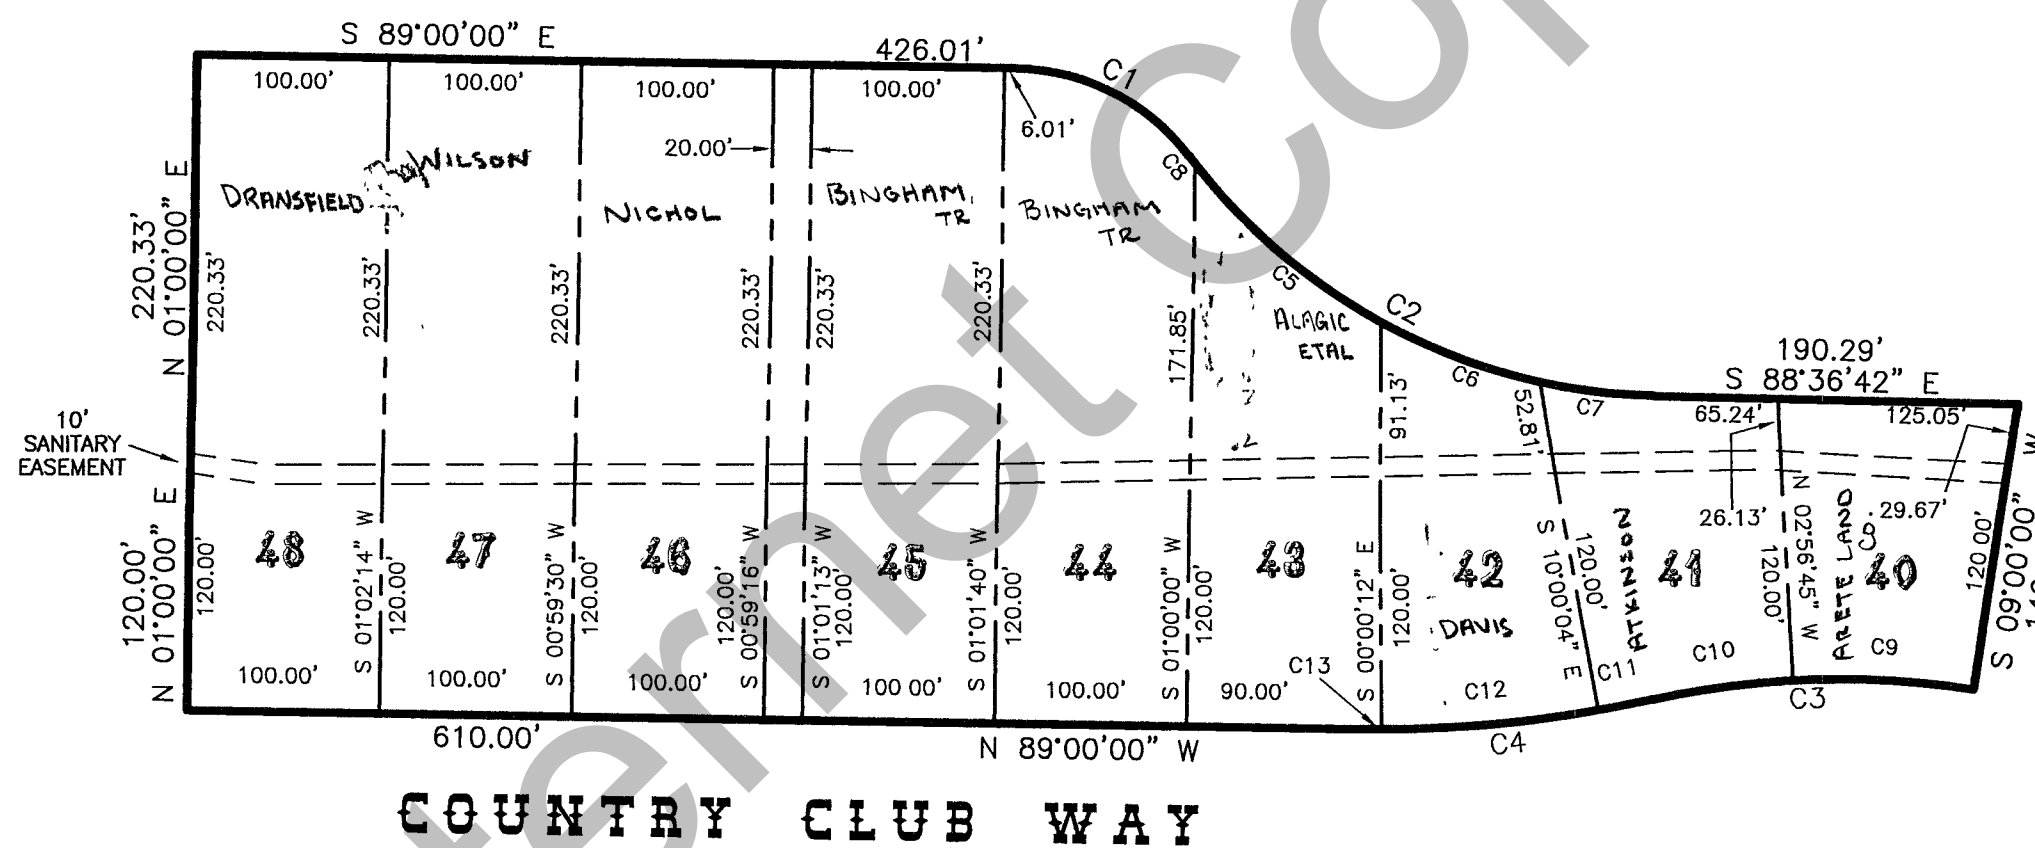

COUNTRY CLUB WAY

JSH
SURVEYING & DRAFTING INC.
 P.O. BOX 300 • WELLSVILLE, UTAH 84339
 (435) 245-9090 • FAX (435) 245-9689 • TOLL FREE 1-888-420-0288

REVISION No. _____

DATE: _____

AMENDMENT I TO
 SWEETWATER PARK GOLF COURSE
 SUBDIVISION #5
 LOTS 40 - 48 AMENDMENT

SECTION: 9

T. 13 N. R. 5 E.

BOOK _____ PAGE _____

SCALE: 1" = 100'

36-04-050-Lots