


PLAT NO. _____
 BOOK _____ PAGE _____

PARTIALLY AMENDED PLAT
FOR THE
SWEETWATER PARK
OMEGA NO. 2 SUBDIVISION
 LOCATED IN SECTION 32, T. 14 N., R. 5 E., &
 SECTIONS 4 & 5, T. 13 N., R. 5 E., S.L.B.&M.
 GARDEN CITY, RICH COUNTY, UTAH
 JULY 2003

N
 SCALE: 1" = 80'

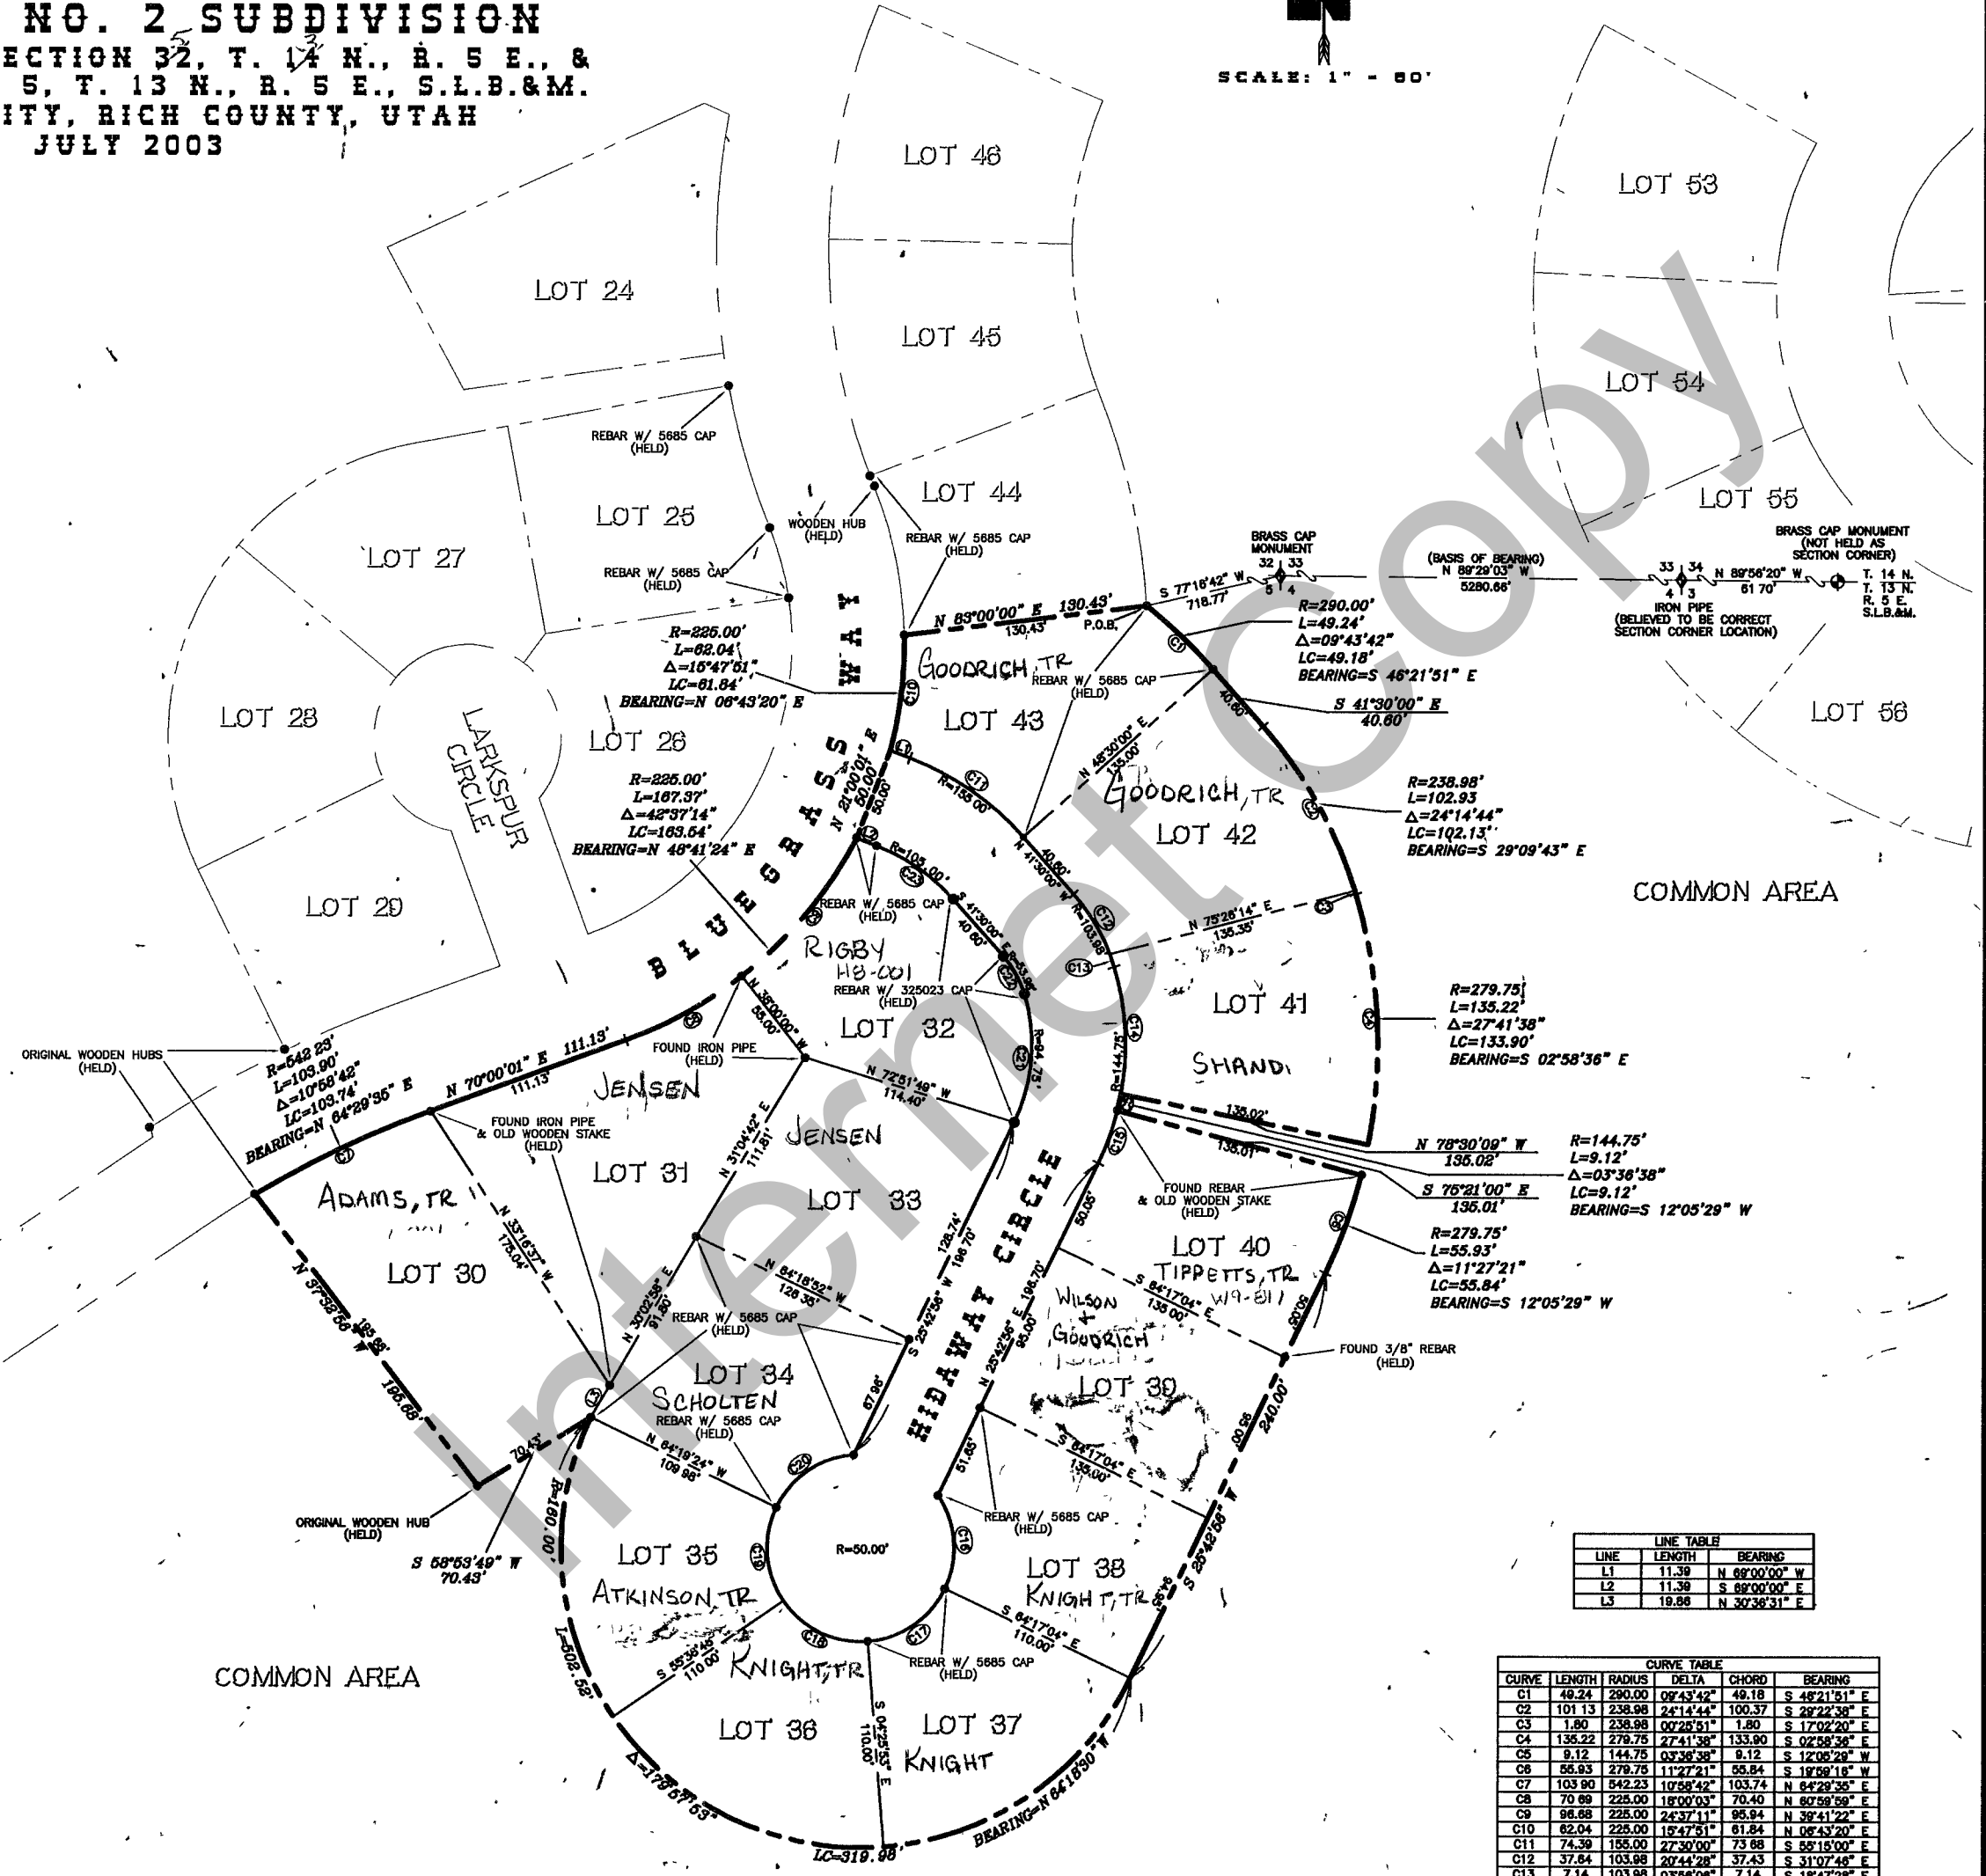

| LINE | LENGTH | BEARING |
|------|--------|---------------|
| L1 | 11.36 | N 82°00'00" W |
| L2 | 11.36 | S 82°00'00" E |
| L3 | 19.86 | N 30°36'31" E |

| CURVE | LENGTH | RADIUS | DELTA | CHORD | BEARING |
|-------|--------|--------|-----------|--------|---------------|
| C1 | 48.24 | 290.00 | 09°43'42" | 48.18 | S 48°21'51" E |
| C2 | 101.13 | 238.96 | 24°14'44" | 100.37 | S 22°22'36" E |
| C3 | 1.90 | 238.96 | 02°23'51" | 1.89 | S 1°05'20" E |
| C4 | 136.22 | 279.75 | 27°41'58" | 133.90 | S 02°58'56" E |
| C5 | 9.12 | 144.75 | 03°36'38" | 9.12 | S 12°05'29" W |
| C6 | 65.93 | 279.75 | 11°27'21" | 65.84 | S 18°58'18" W |
| C7 | 103.90 | 542.23 | 10°58'52" | 103.74 | N 82°29'25" E |
| C8 | 70.86 | 225.00 | 18°00'03" | 70.40 | N 60°58'59" E |
| C9 | 98.68 | 225.00 | 24°37'11" | 95.94 | N 38°41'22" E |
| C10 | 62.04 | 225.00 | 19°47'51" | 61.84 | N 08°43'20" E |
| C11 | 74.36 | 155.00 | 27°23'00" | 73.88 | S 69°13'00" E |
| C12 | 37.64 | 103.98 | 20°44'28" | 37.43 | S 31°07'46" E |
| C13 | 7.14 | 103.98 | 03°56'08" | 7.14 | S 18°47'28" E |
| C14 | 68.48 | 144.75 | 27°06'39" | 67.85 | S 03°18'04" E |
| C15 | 29.88 | 144.75 | 11°48'12" | 29.81 | S 18°48'20" W |
| C16 | 62.35 | 50.00 | 59°58'30" | 49.99 | S 04°17'16" E |
| C17 | 82.24 | 50.00 | 59°51'38" | 49.89 | S 56°38'18" W |
| C18 | 52.40 | 50.00 | 60°02'40" | 50.03 | N 84°24'34" W |
| C19 | 52.40 | 50.00 | 60°02'40" | 50.03 | N 02°21'54" W |
| C20 | 52.41 | 50.00 | 60°03'30" | 50.04 | N 59°41'11" E |
| C21 | 70.36 | 94.75 | 42°32'21" | 68.74 | N 04°28'46" E |
| C22 | 23.25 | 53.98 | 24°40'39" | 23.07 | N 20°04'53" W |
| C23 | 50.40 | 106.00 | 27°37'00" | 49.81 | N 62°18'00" W |

LEGEND
 ● PROPERTY CORNER MONUMENT
 ○ PROPERTY CORNER MONUMENT AFTER BEING MOVED
 ✦ SECTION CORNER MONUMENT

36-05-130-Lot

5-13-5

JSH
SURVEYING & DRAFTING INC.
 PO BOX 300 • WELLSVILLE, UTAH 84339
 (435) 245-9090 * TOLL FREE 1-888-420-0268

REVISIONS:

SWEETWATER PARK
OMEGA 2
SUBDIVISION

SECTION 32
T: 14 N., R: 5 E.
S.L.B.&M.

BOOK
PAGE
SCALE: 1"=80'