



P.O.B.
 DESCRIBED OF RECORD
 AS BEING LOCATED
 3.67 CHAINS or 242.22' NO.
 OF THE CENTER OF SECT. 36

CENTER STREET

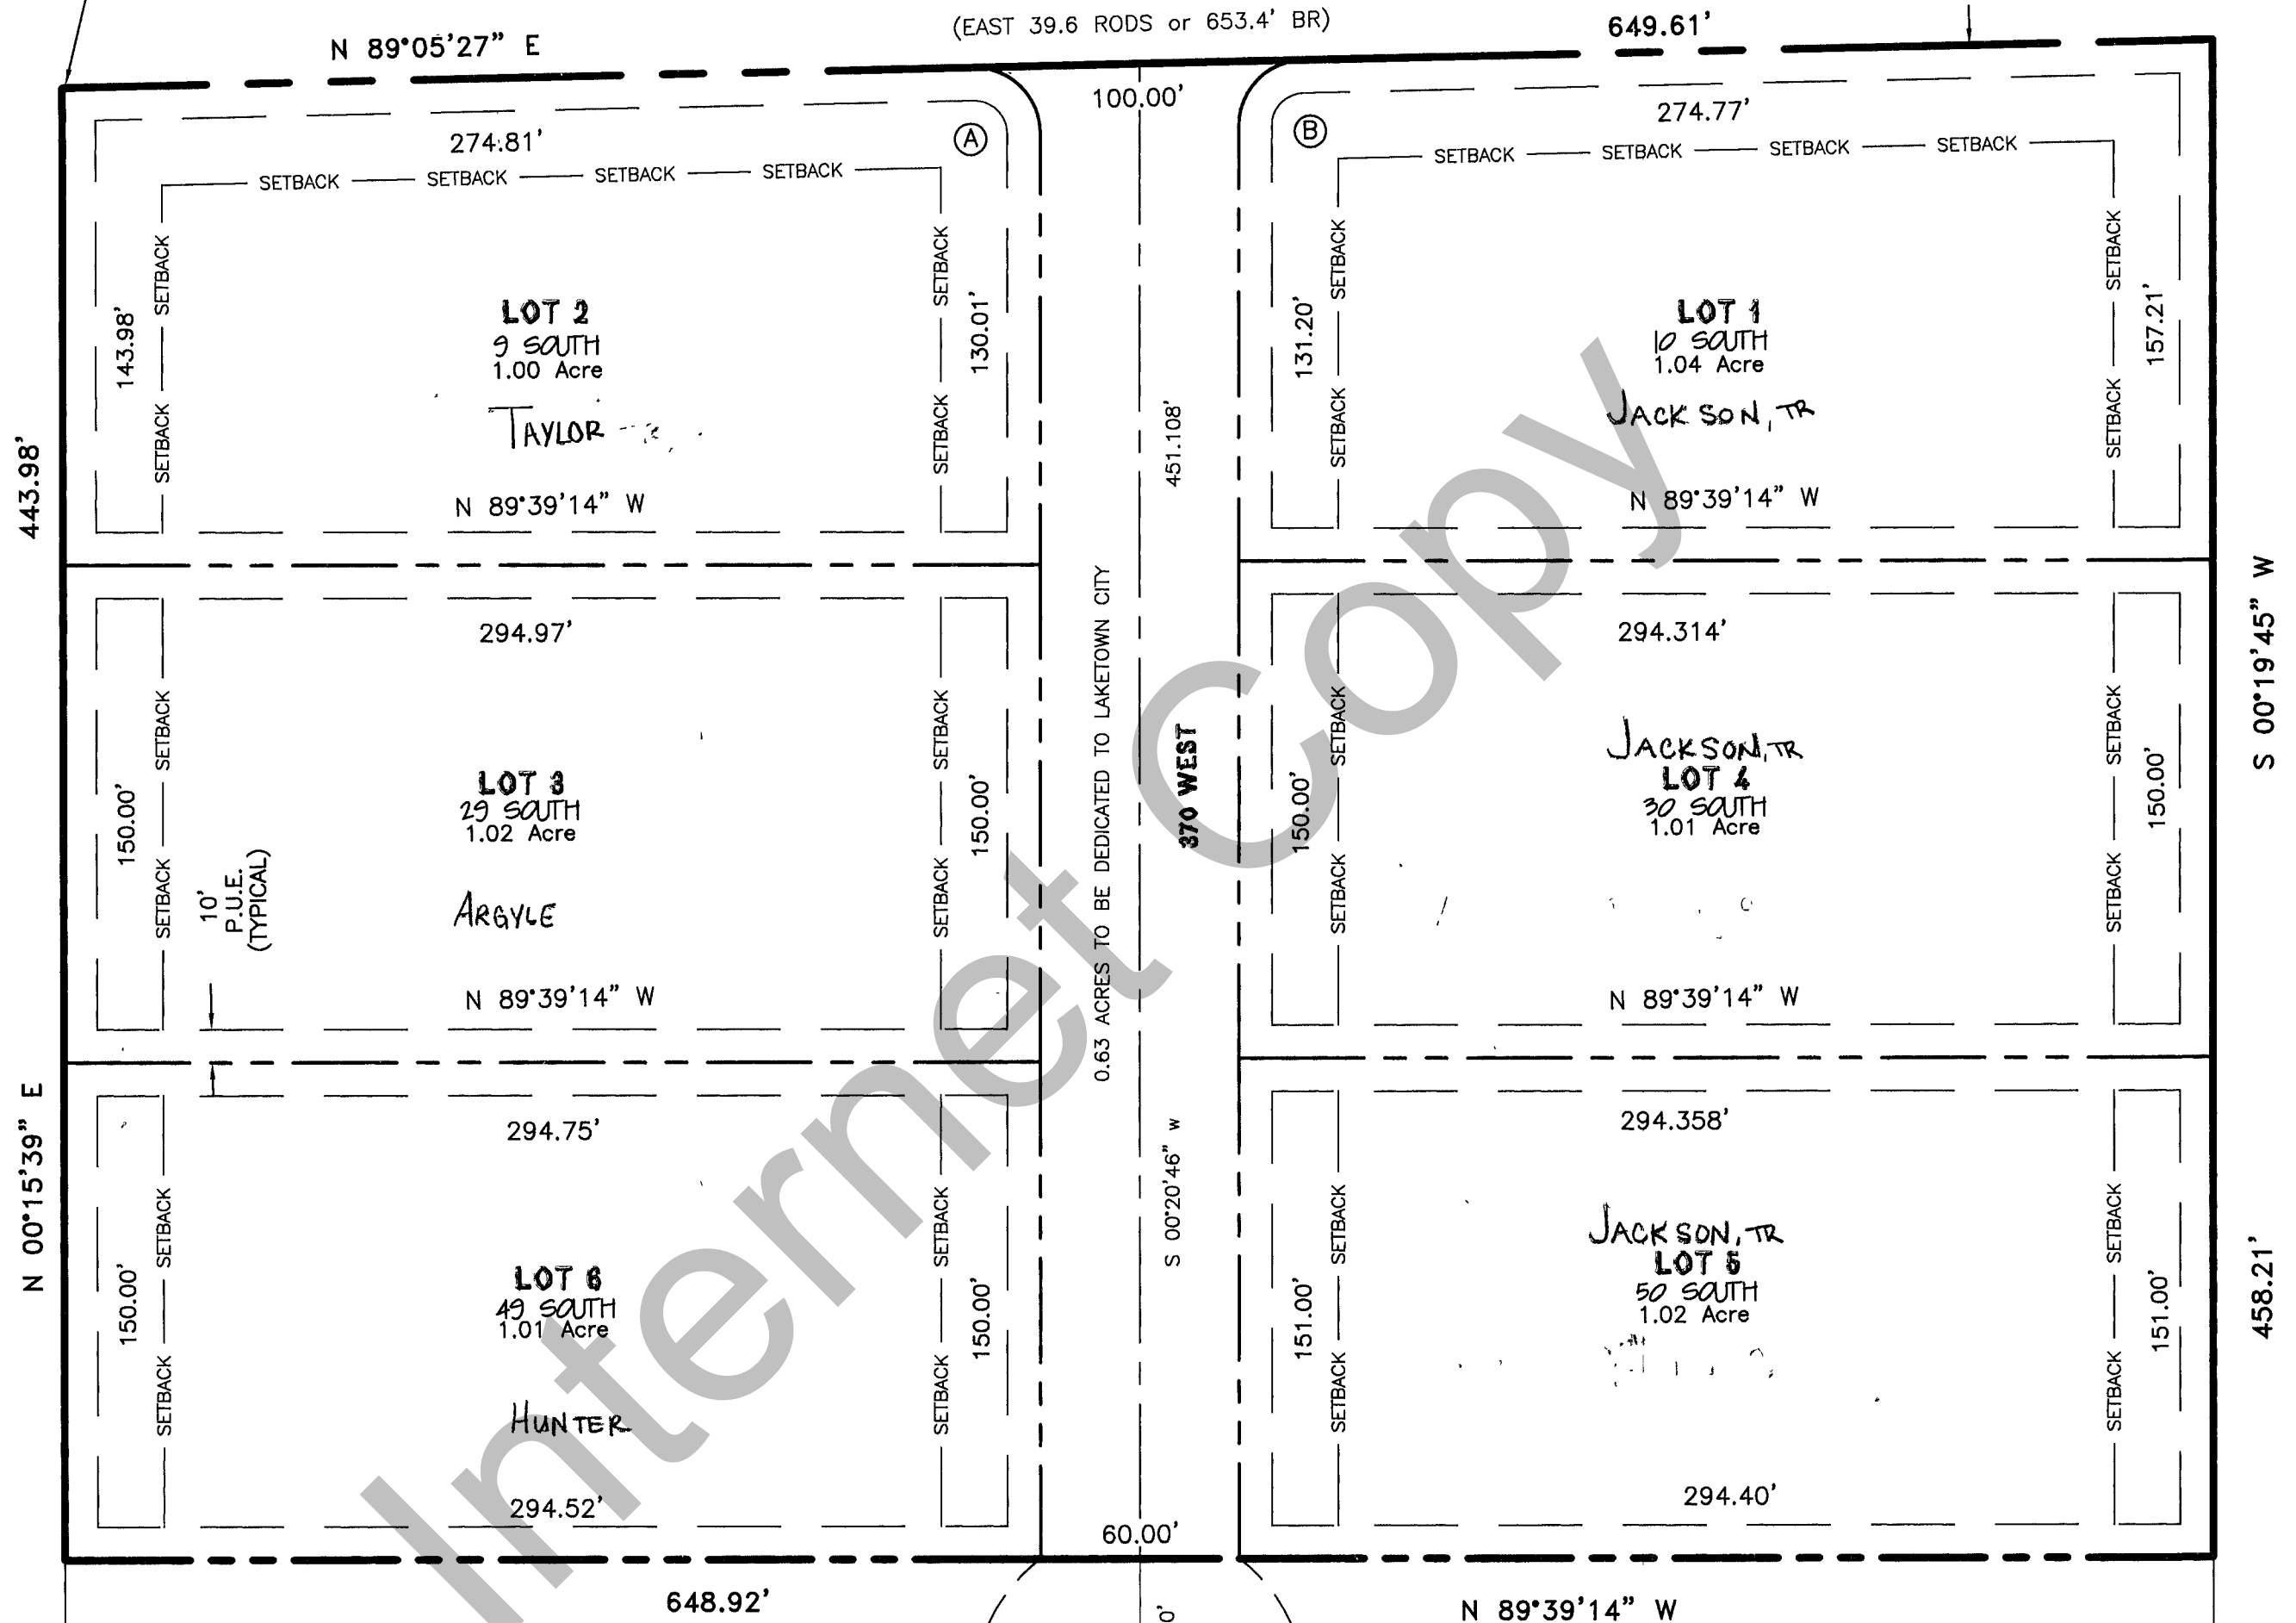

SETBACKS
 FRONT = 30'
 REAR = 30'
 SIDES = 10'
 SIDES ON A STREET = 30'

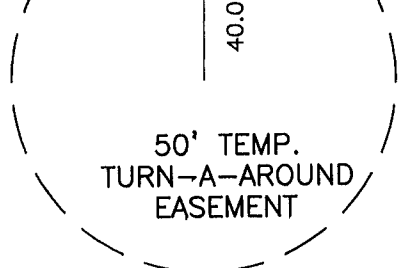

(A)
 L = 31.85'
 R = 20.00'
 DELTA = 91°15'19"
 CHORD = 28.59'
 BEARING = N 45°16'54" W

(B)
 L = 30.98'
 R = 20.00'
 DELTA = 88°44'41"
 CHORD = 27.97'
 BEARING = S 44°43'06" W

36-36-040-LTS

JSH
SURVEYING & DRAFTING INC.
 PO BOX 300 • WELLSVILLE, UTAH 84339
 (435) 245-9090 • TOLL FREE 1-888-420-0268

REVISIONS:

SANDLILLY ESTATES
 PHASE 1

SECTION 36
 T: 13 N, R: 5 E
 S.L.B.&M.

BOOK _____
 PAGE _____
 SCALE: 1" = 50'