
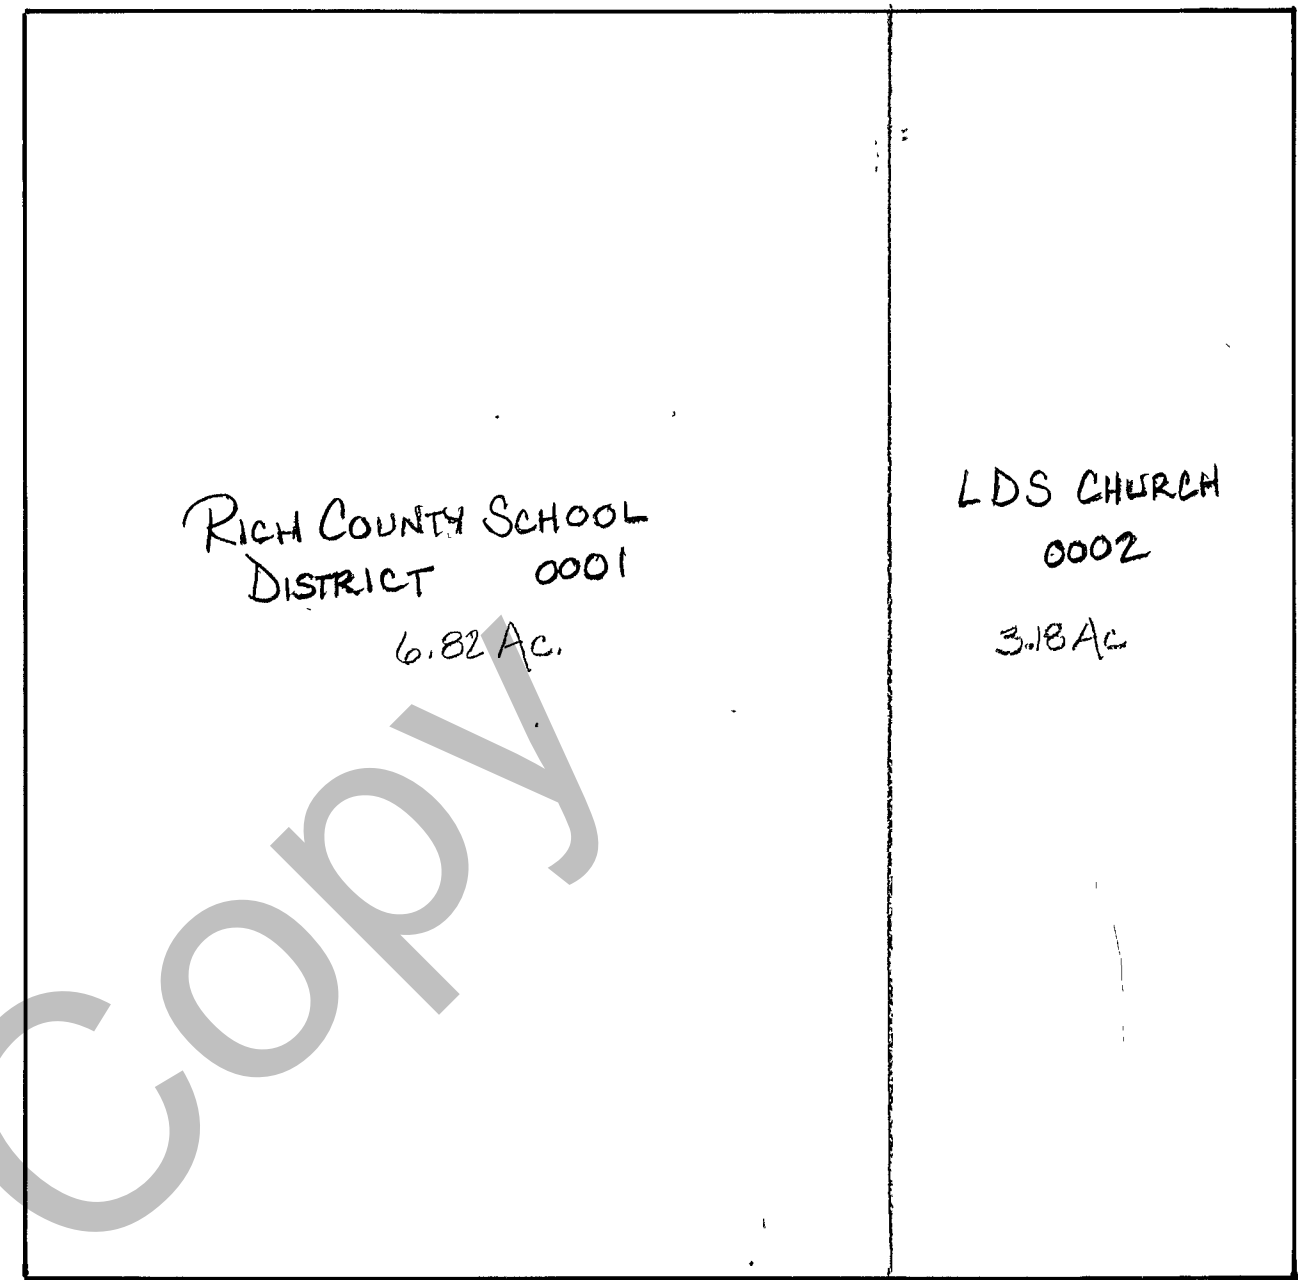


PART OF SEC. 31, T. 13N., R. 6E., S. L. B. & M.
RICH COUNTY

BLOCK 8 37-31-020 PARCEL


100 SOUTH

BLOCK 5 37-31-050 PARCEL

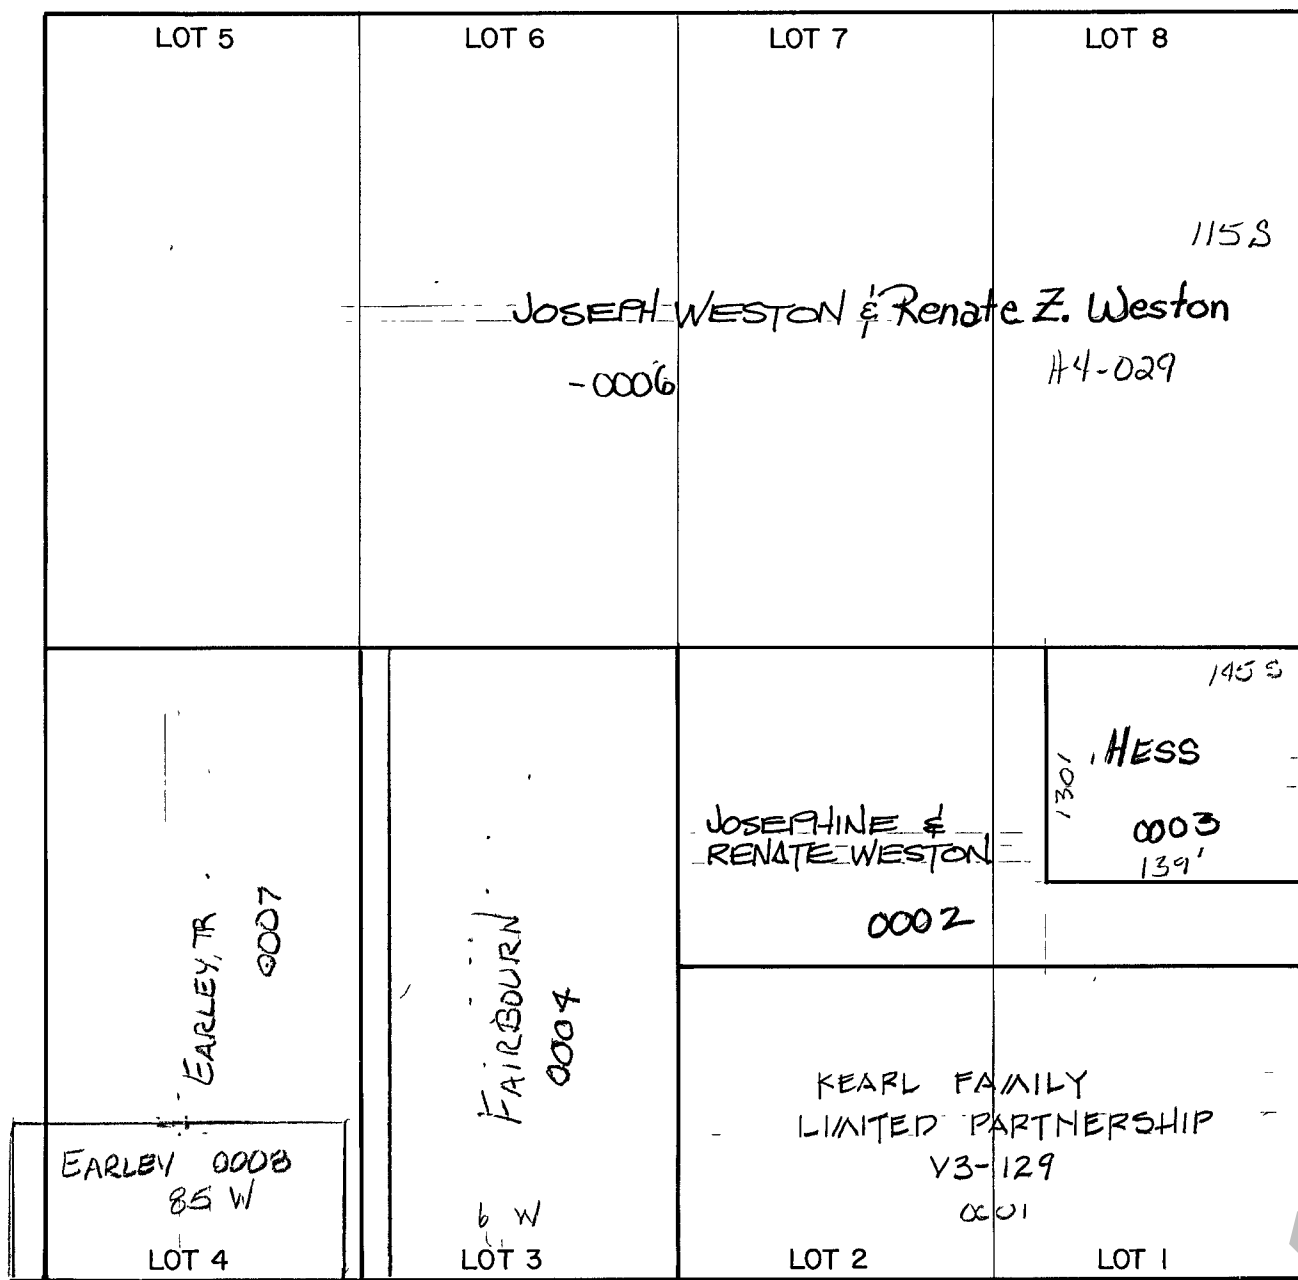

37-31-070 PARCEL


100 WEST

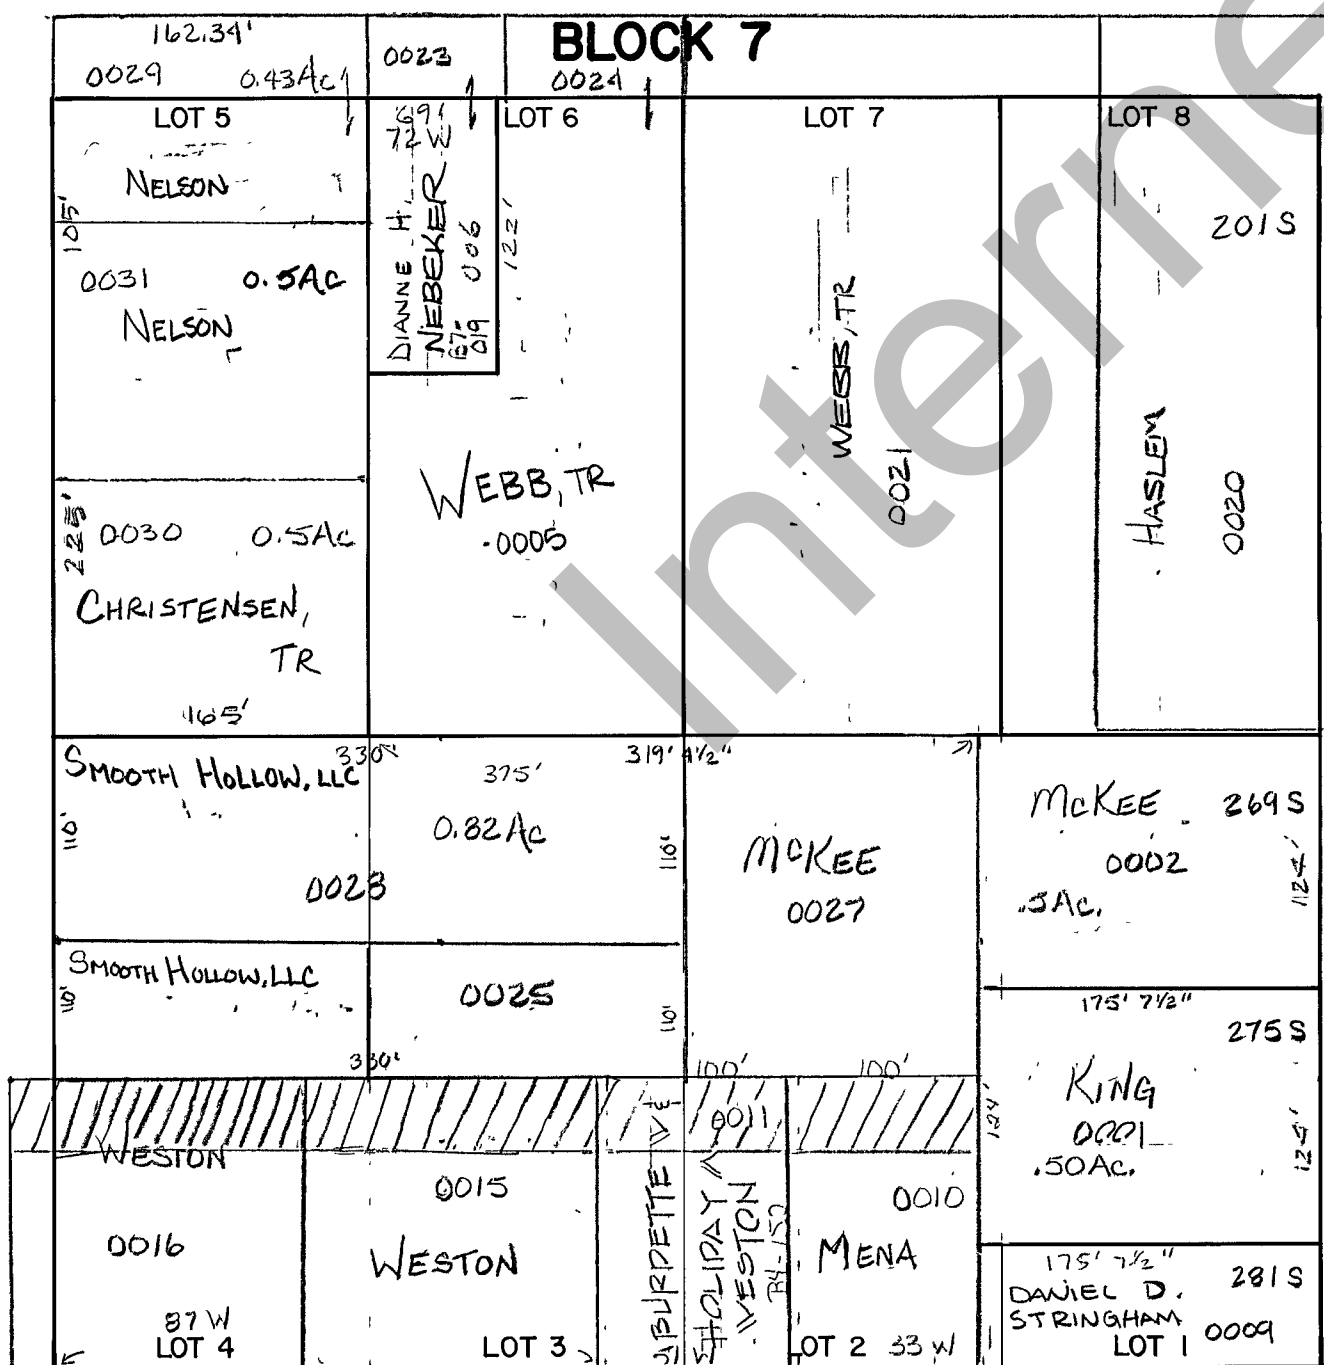

MAIN ST

BLOCK 6 37-31-060 PARCEL

100 EAST

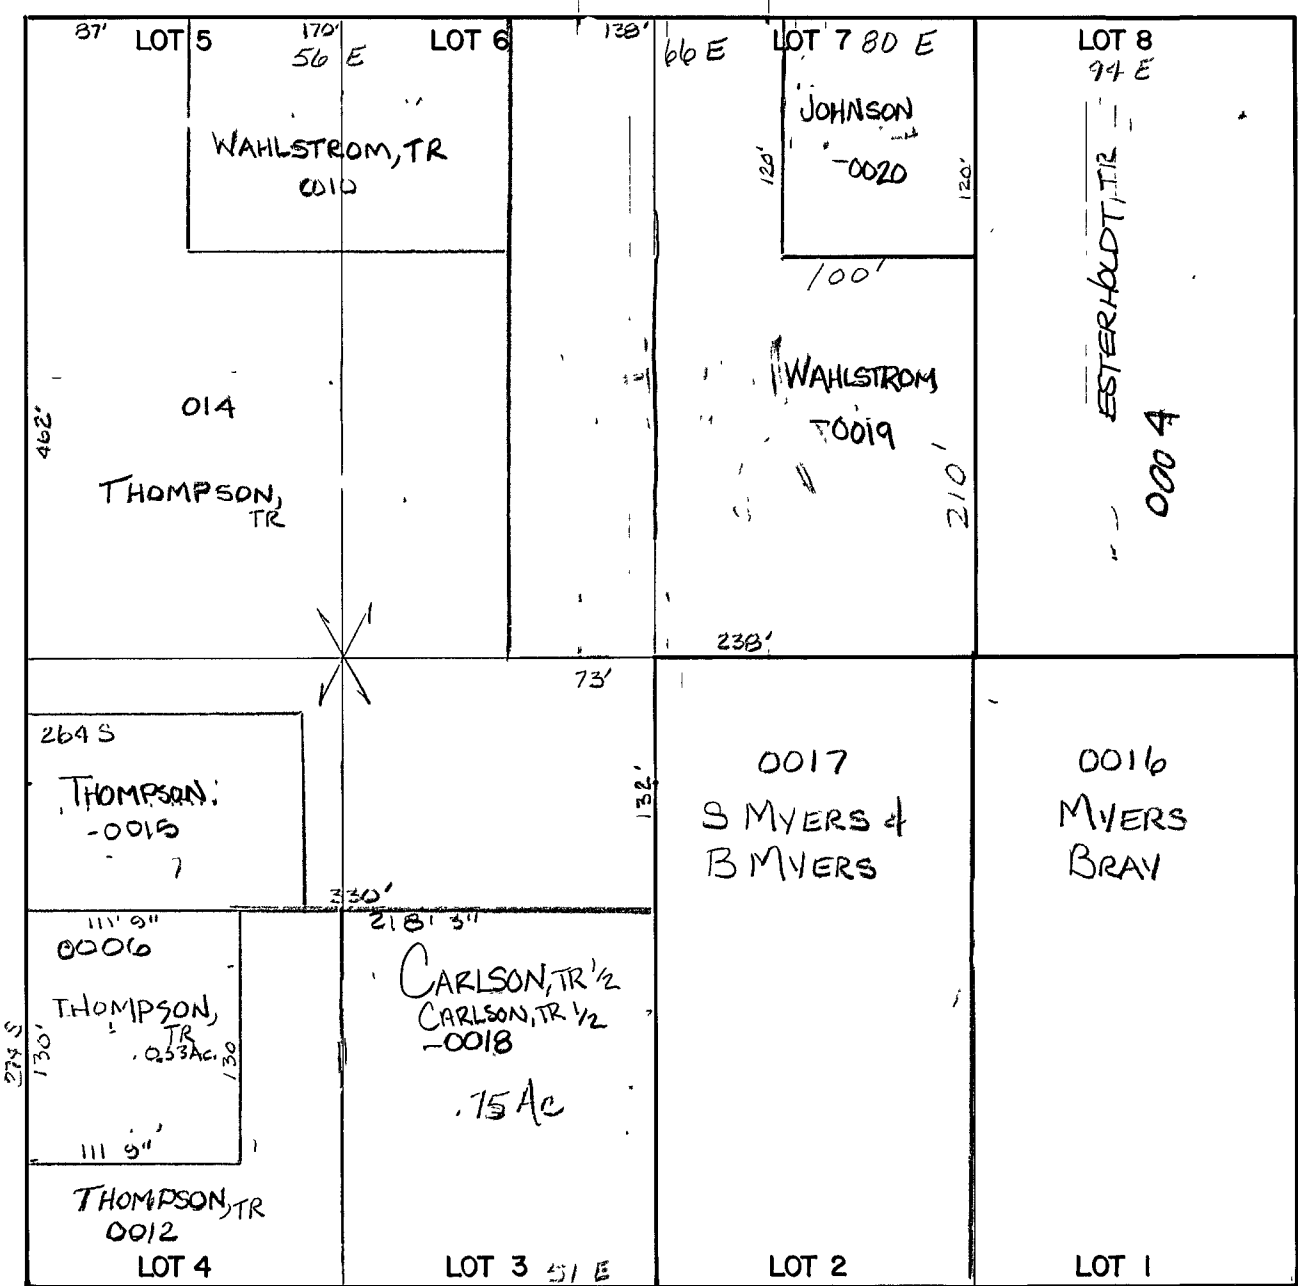

300 SOUTH

THIS PLAT IS MADE SOLELY FOR THE PURPOSE OF ASSISTING IN LOCATING THE LAND, AND THE RECORDER ASSUMES NO LIABILITY FOR VARIATIONS, IF ANY, WITH AN ACTUAL SURVEY.

REVISIONS	

LAKETOWN SURVEY
BLKS. 5, 6, 7, & 8

Section 31 T. 13N. R. 6E	book	page
drawn by GP	date MAR 1979	scale 1" = 100'