



RICH COUNTY, UTAH

EDEN RANCH PHASE 1 PART OF SEC 32, T14N, R6E, SLM

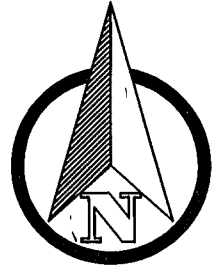


CURVE TABLE					
CURVE	ARC LENGTH	RADIUS	INTERNAL ANGLE	CH. BEARING	CHORD
C1	979.44'	7980.00'	7°01'56"	S2°00'55"E	978.82'
C2	169.54'	525.00'	18°30'09"	N81°15'18"E	168.80'
C3	978.77'	8030.00'	6°59'02"	S1°59'50"E	978.17'
C4	161.46'	500.00'	18°30'09"	N81°15'18"E	160.76'
C5	153.39'	475.00'	18°30'09"	N81°15'18"E	152.73'
C6	103.11'	8080.00'	0°43'52"	N0°46'06"E	103.11'
C7	164.41'	8080.00'	1°09'57"	N0°10'49"W	164.40'
C8	204.42'	8080.00'	1°26'58"	N1°29'16"W	204.41'
C9	456.17'	8080.00'	3°14'05"	N3°49'48"W	456.11'
C10	234.99'	68.00'	197°59'47"	N8°59'53"W	134.33'
C11	11.00'	7.00'	90°00'00"	N62°59'47"W	9.90'
C12	85.46'	68.00'	72°00'13"	S53°59'53"E	79.94'
C13	25.00'	7980.00'	0°10'46"	S1°24'19"W	25.00'
C14	50.01'	8080.00'	0°21'17"	S1°18'40"W	50.00'

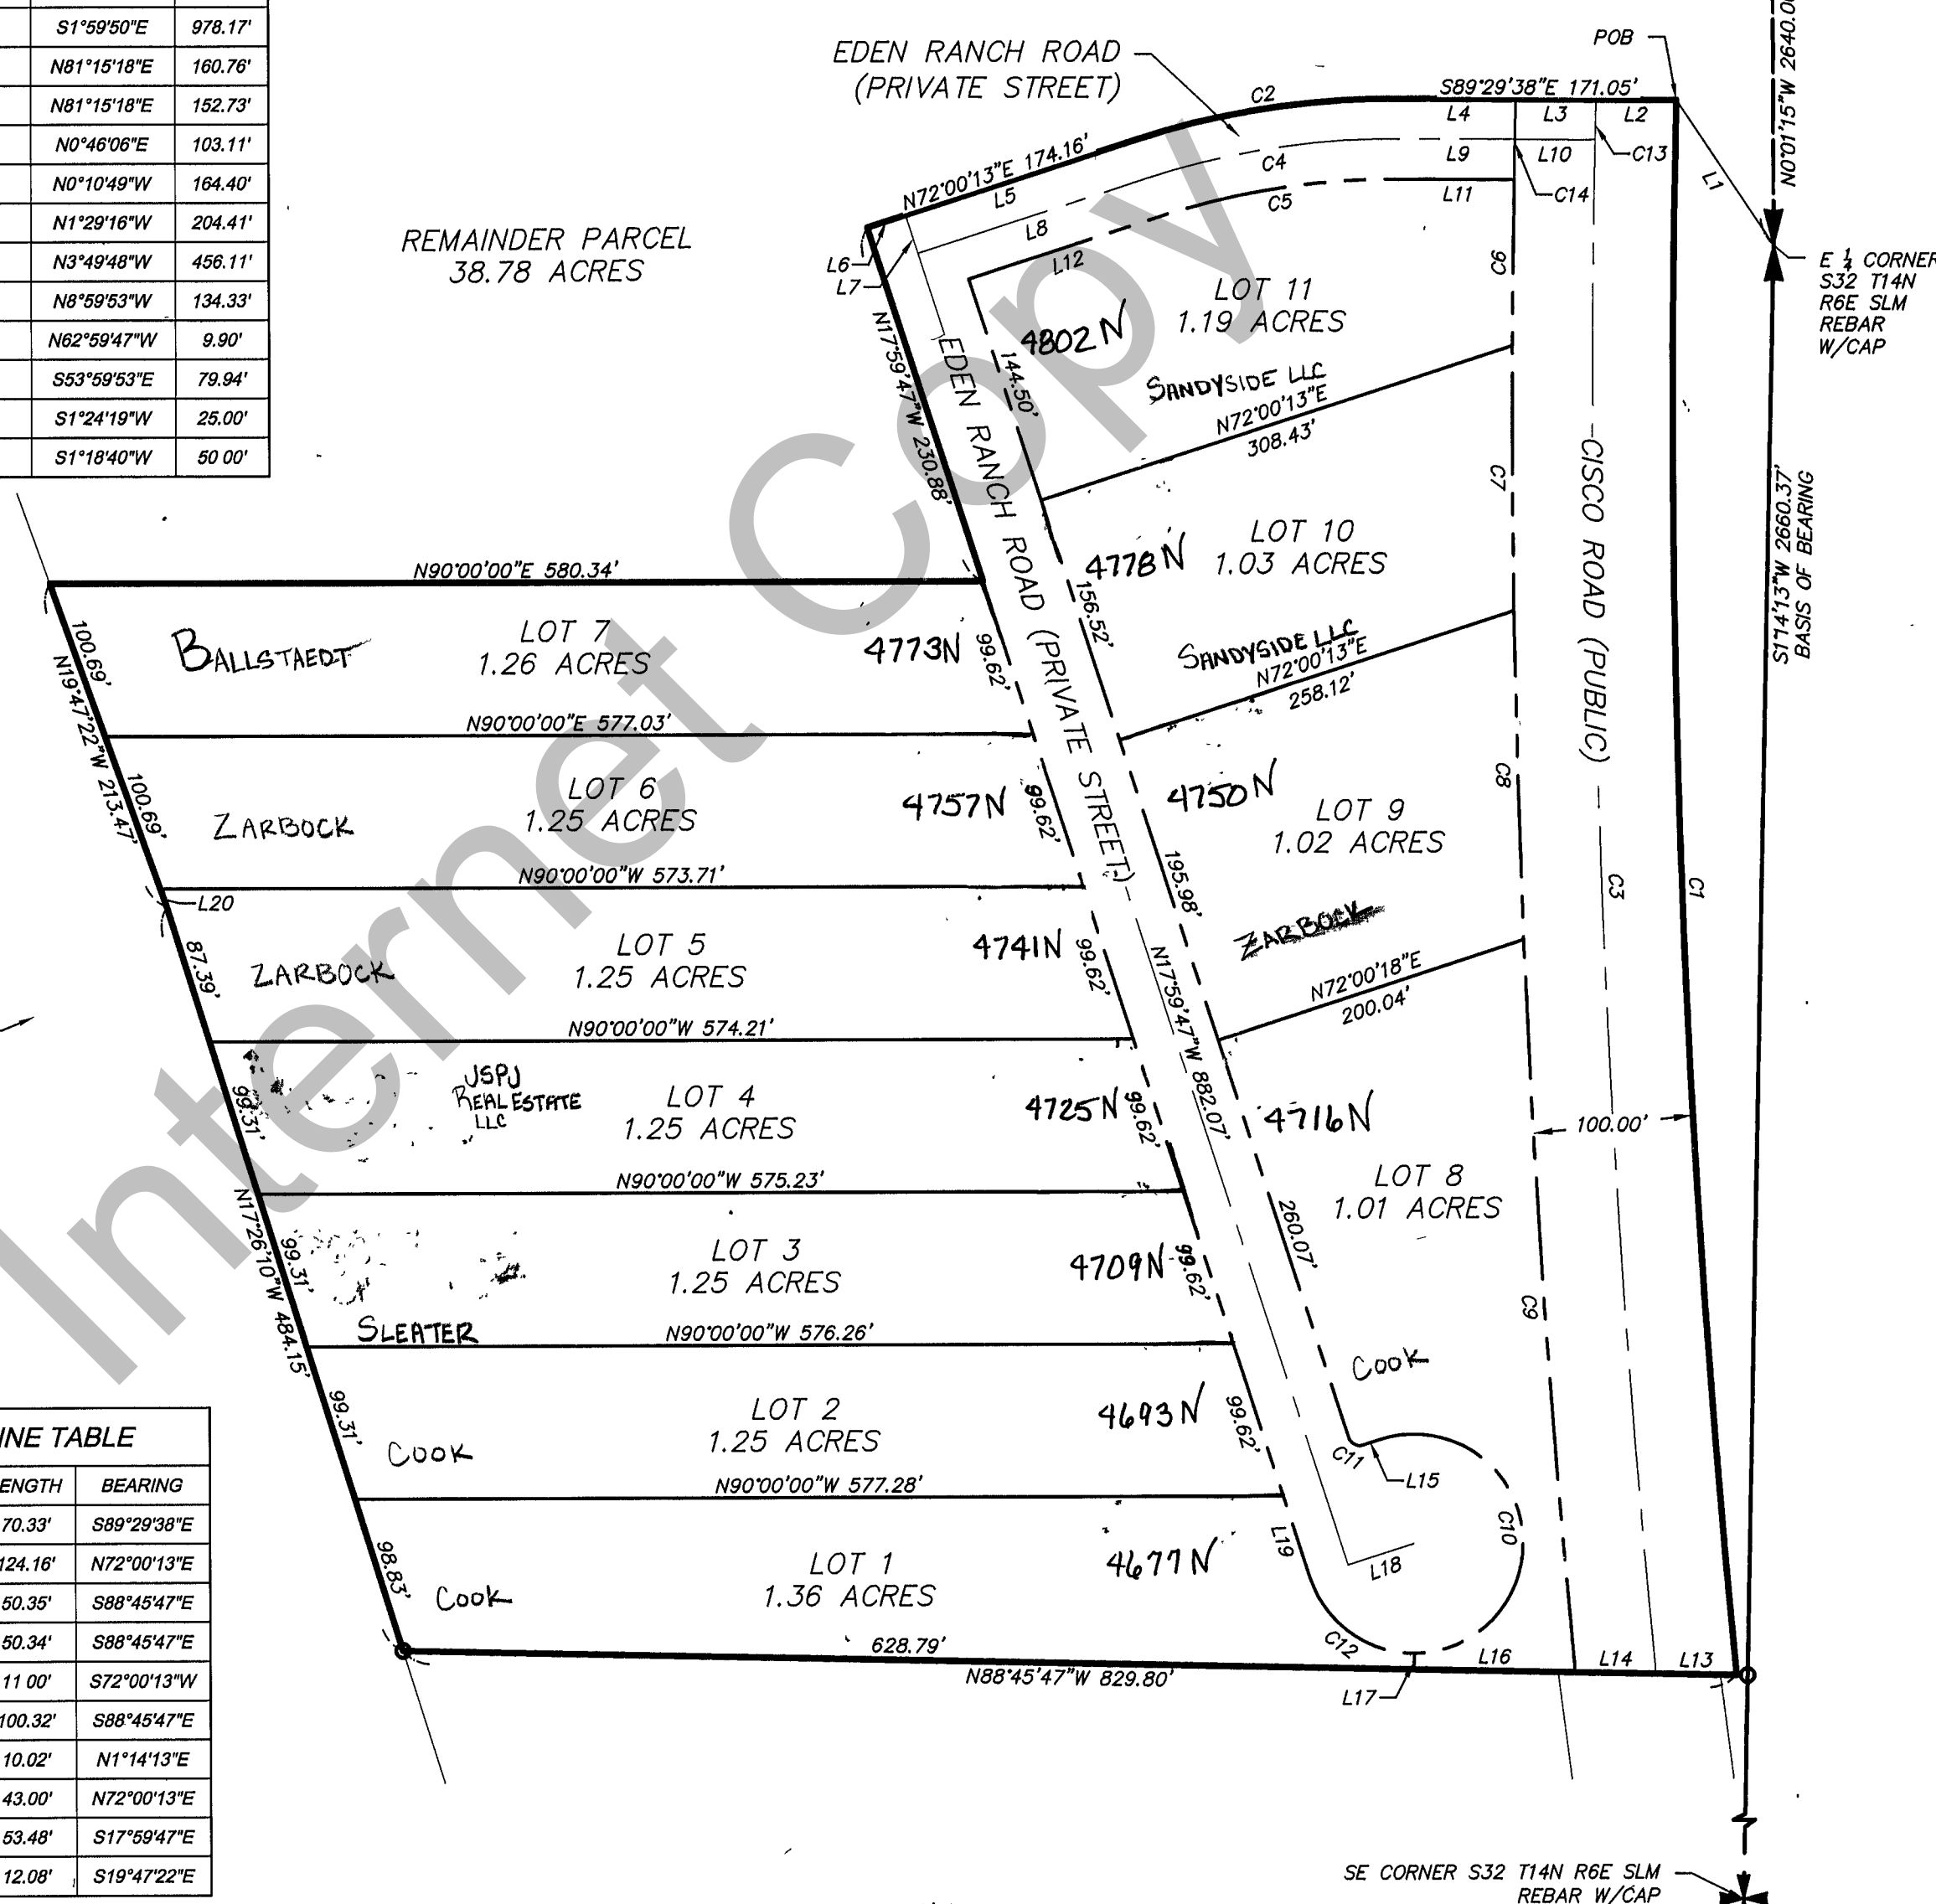

BEAR LAKE

LINE TABLE		
LINE	LENGTH	BEARING
L1	108.73'	N33°46'48"W
L2	50.01'	S89°29'38"E
L3	50.01'	S89°29'38"E
L4	71.03'	S89°29'38"E
L5	149.16'	N72°00'13"E
L6	25.00'	N72°00'13"E
L7	25.00'	N17°59'47"W
L8	149.16'	N72°00'13"E
L9	70.64'	S89°29'38"E
L10	50.00'	S89°29'38"E

LINE TABLE		
LINE	LENGTH	BEARING
L11	70.33'	S89°29'38"E
L12	124.16'	N72°00'13"E
L13	50.35'	S88°45'47"E
L14	50.34'	S88°45'47"E
L15	11.00'	S72°00'13"W
L16	100.32'	S88°45'47"E
L17	10.02'	N1°14'13"E
L18	43.00'	N72°00'13"E
L19	53.48'	S17°59'47"E
L20	12.08'	S19°47'22"E

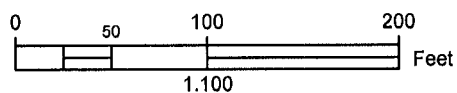

REVISION No. _____
 DATE: _____

EDEN RANCH PHASE 1

SECTION 32
 T. 14 N R. 6 E

BOOK _____ PAGE _____

SCALE: 1"=100'

42-32-030-LTs