


RICH COUNTY, UTAH


PLAT NO. _____
 BOOK _____ PAGE _____

NE CORNER S32 T14N R6E SLM
 REBAR W/CAP

CURVE TABLE					
CURVE	ARC LENGTH	RADIUS	INTERNAL ANGLE	CH BEARING	CHORD
C1	169.54'	525.00'	18°30'09"	S81°15'18"W	168.80'
C2	235.37'	125.00'	107°53'01"	S36°02'15"W	202.10'
C3	282.43'	150.00'	107°52'52"	N36°02'11"E	242.52'
C4	330.80'	175.00'	108°18'22"	N36°14'55"E	283.70'
C5	55.05'	10050.00'	0°18'50"	S2°25'10"W	55.05'
C6	93.88'	10050.00'	0°32'07"	S2°18'32"W	93.88'
C7	30.03'	10000.00'	0°10'19"	N2°30'12"E	30.03'
C8	65.65'	10000.00'	0°22'34"	N2°13'46"E	65.65'
C9	95.68'	10000.00'	0°32'53"	S2°18'55"W	95.68'
C10	97.48'	9950.00'	0°33'41"	S2°19'19"W	97.48'
C11	77.96'	8080.00'	0°33'10"	S1°45'53"W	77.96'
C12	76.62'	8030.00'	0°32'48"	S1°46'05"W	76.62'
C13	75.29'	7980.00'	0°32'26"	S1°46'16"W	75.28'
C14	38.83'	10050.00'	0°13'17"	N2°09'07"E	38.83'

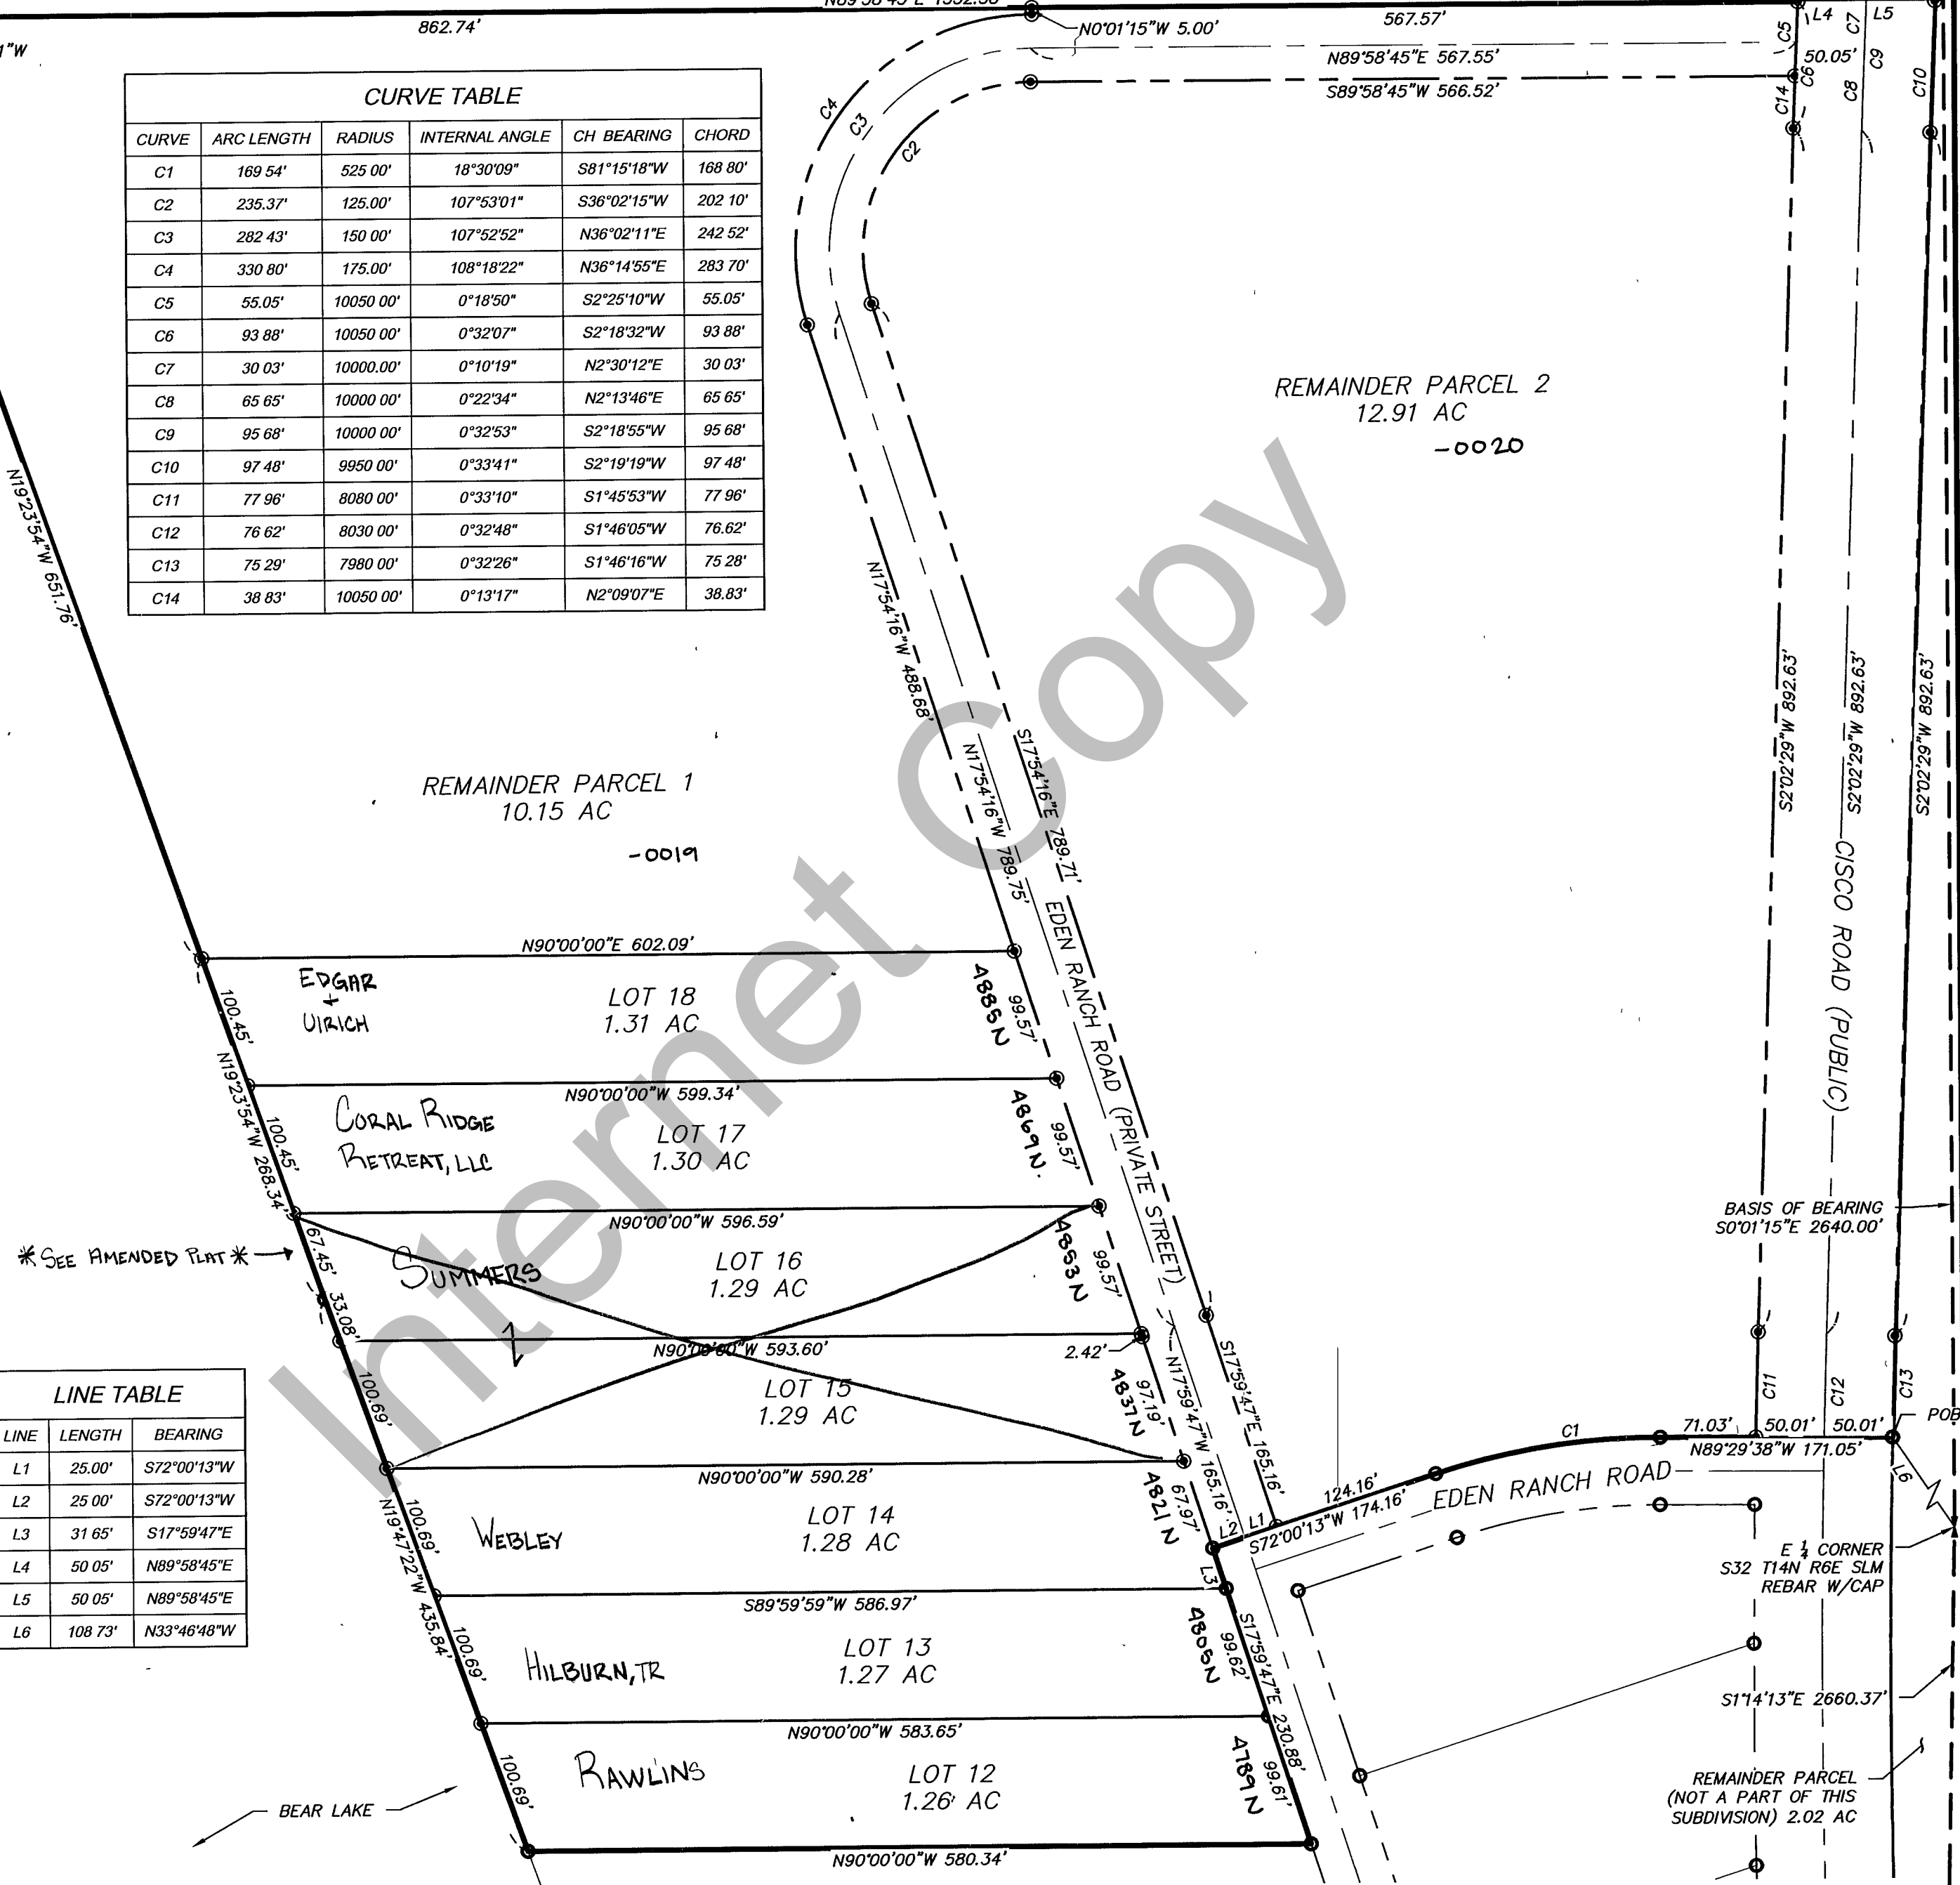

LINE TABLE		
LINE	LENGTH	BEARING
L1	25.00'	S72°00'13"W
L2	25.00'	S72°00'13"W
L3	31.65'	S17°59'47"E
L4	50.05'	N89°58'45"E
L5	50.05'	N89°58'45"E
L6	108.73'	N33°46'48"W

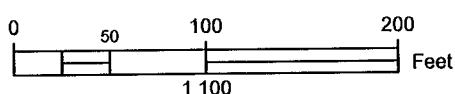

REVISION No. _____
 DATE: _____

EDEN RANCH PHASE 2

SECTION 32
 T. 14 N R. 6 E

BOOK _____ PAGE _____
 SCALE: 1"=100'

42-32-040-Lots