


SCALE: 1" = 120'

EVAN & LOIS SORENSON

ELK HOLLOW RANCHES
 PHASE 2

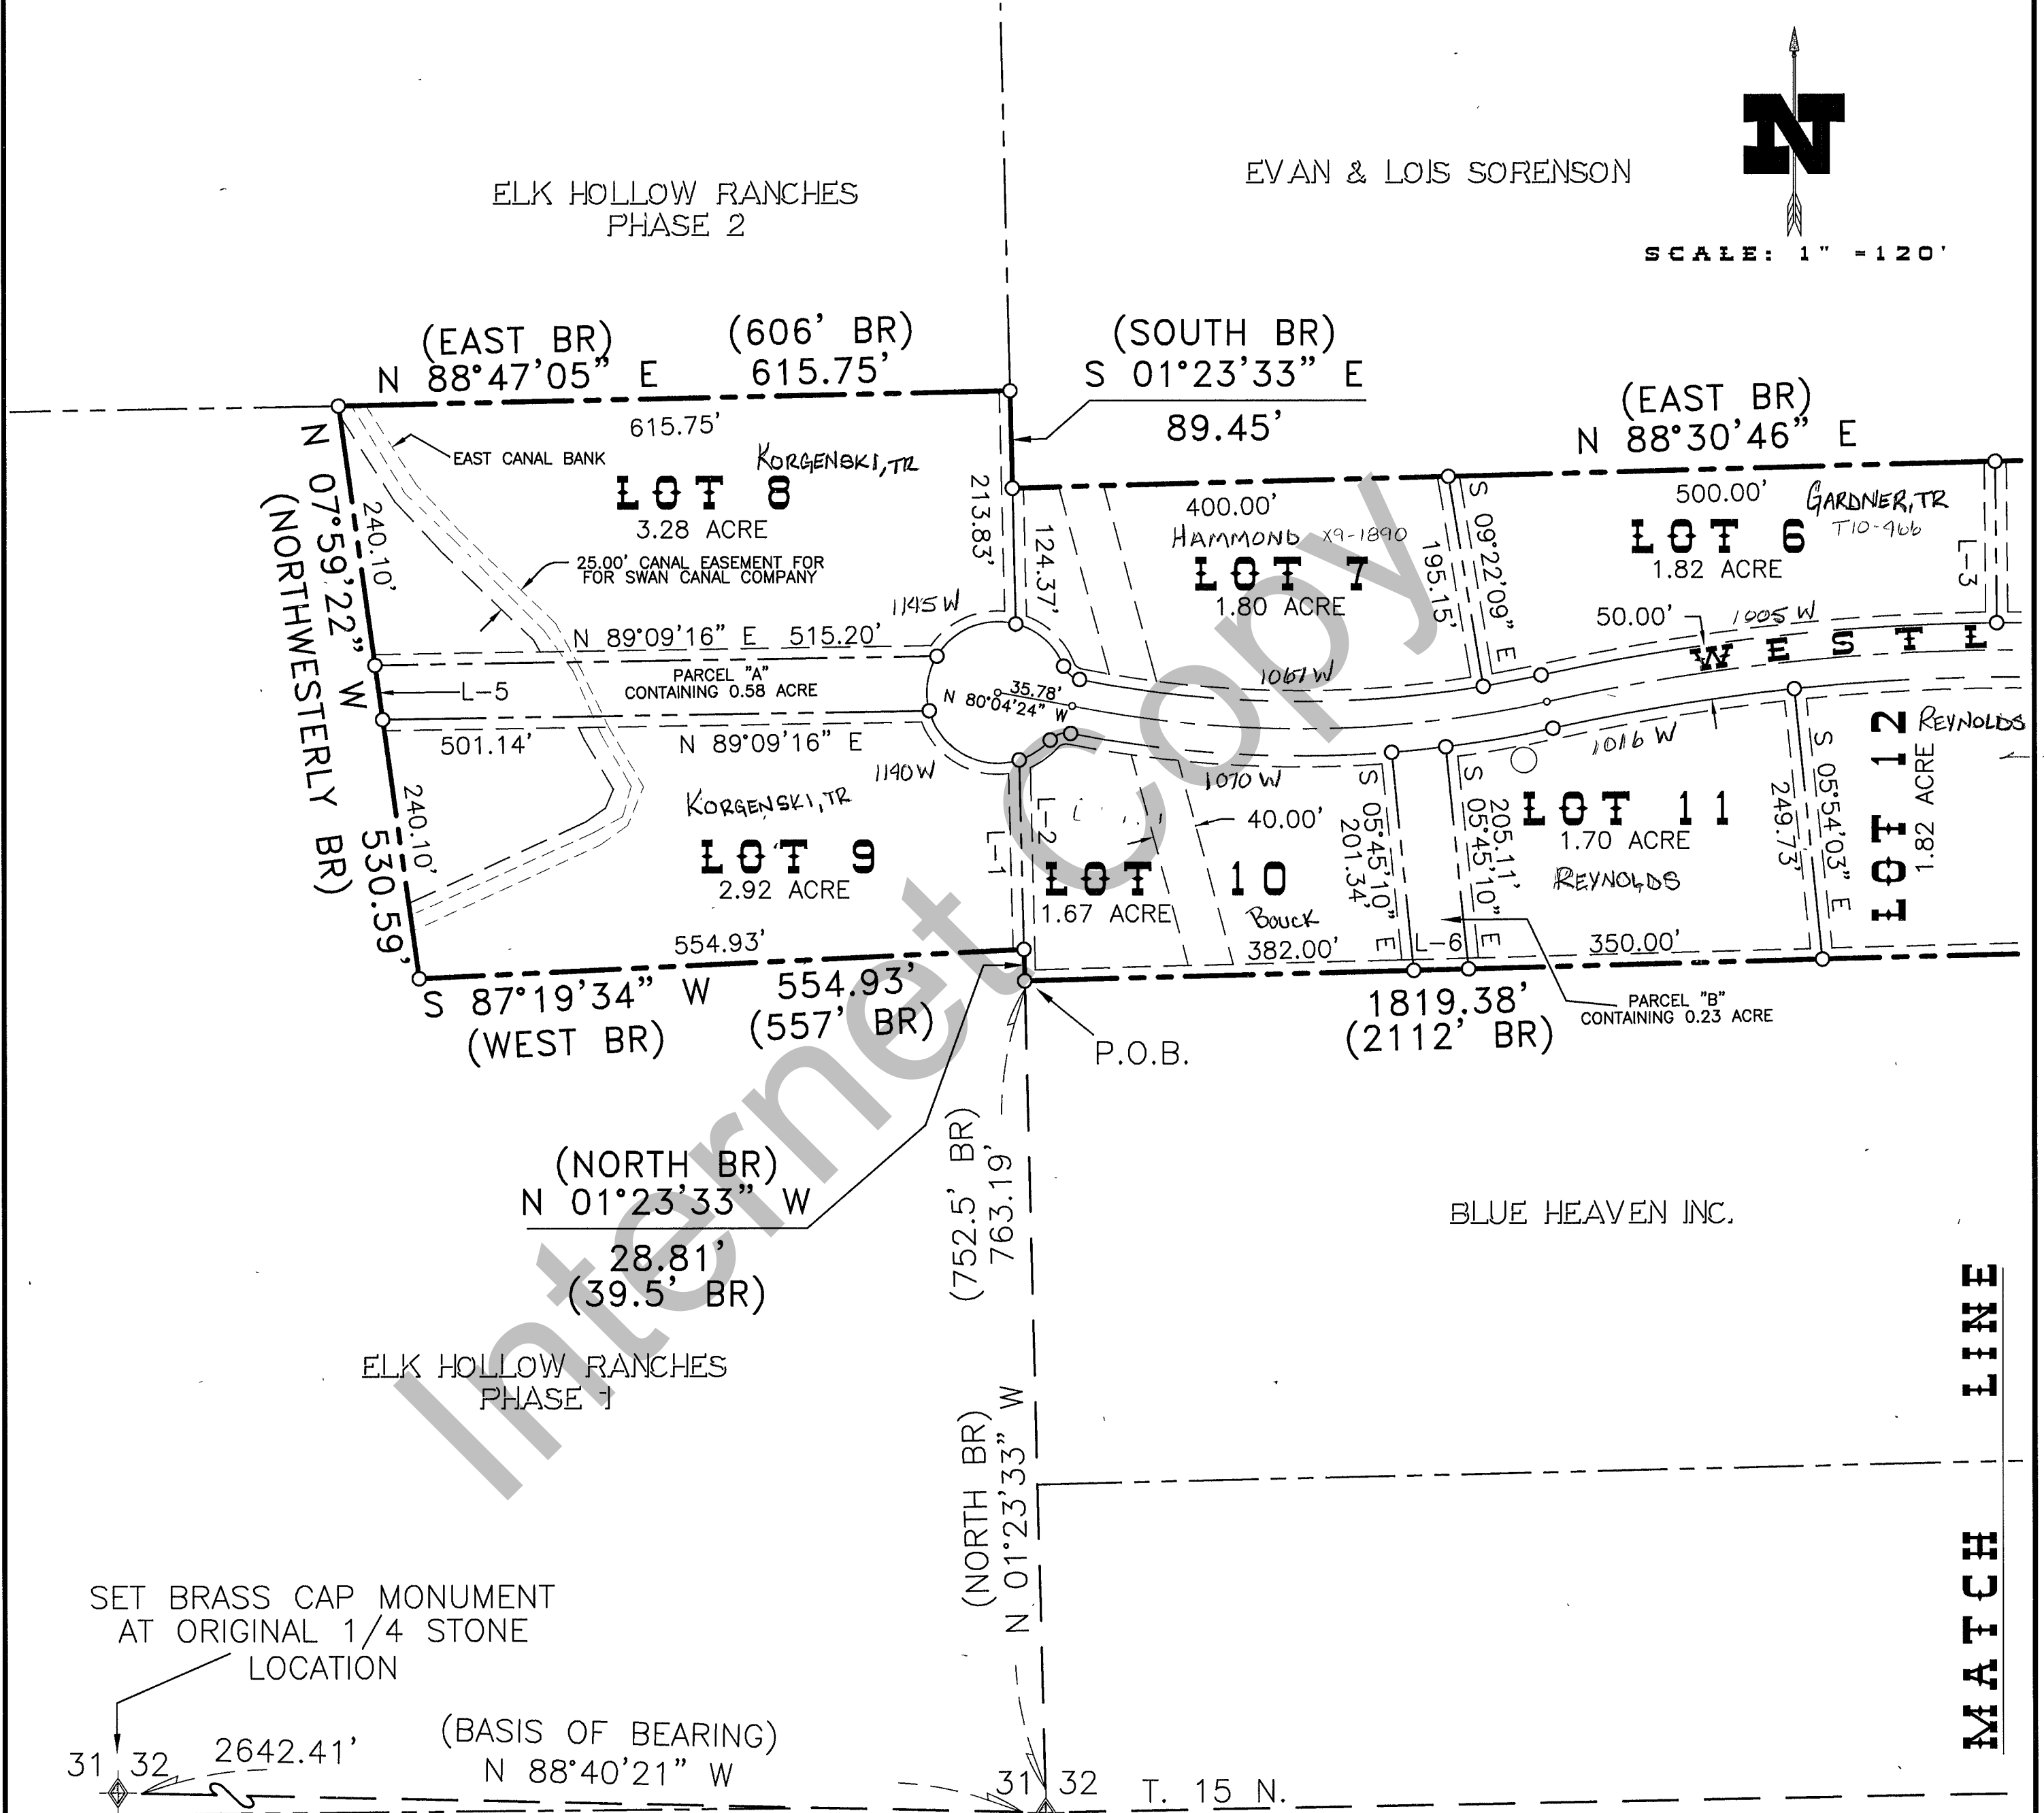

SET BRASS CAP MONUMENT
 AT ORIGINAL 1/4 STONE
 LOCATION

(BASIS OF BEARING)
 N 88°40'21" W

SET BRASS CAP MONUMENT
 AT HELD FENCE CORNER IN
 MOUND OF STONES

T. 15 N.
 T. 14 N.
 R. 5 E.
 S.L.B.&M.

PAGE 2 OF 2

46-32-010-Lots

JSH
SURVEYING & DRAFTING INC.
 2820 SOUTH 600 WEST • NIBLEY, UTAH 84321
 (435) 753-0268 * TOLL FREE 1-888-420-0268

REVISIONS:

**WESTLAKE
 SUBDIVISION**

SECTIONS: 31 & 32
 T: 15 N, R: 5 E
 S.L.B.&M.

BOOK _____
 PAGE _____
 SCALE: 1" = 120'